


UTCANÉV: Bogdányi út
 SZELVÉNYSZÁM: 2 - 1 - 0

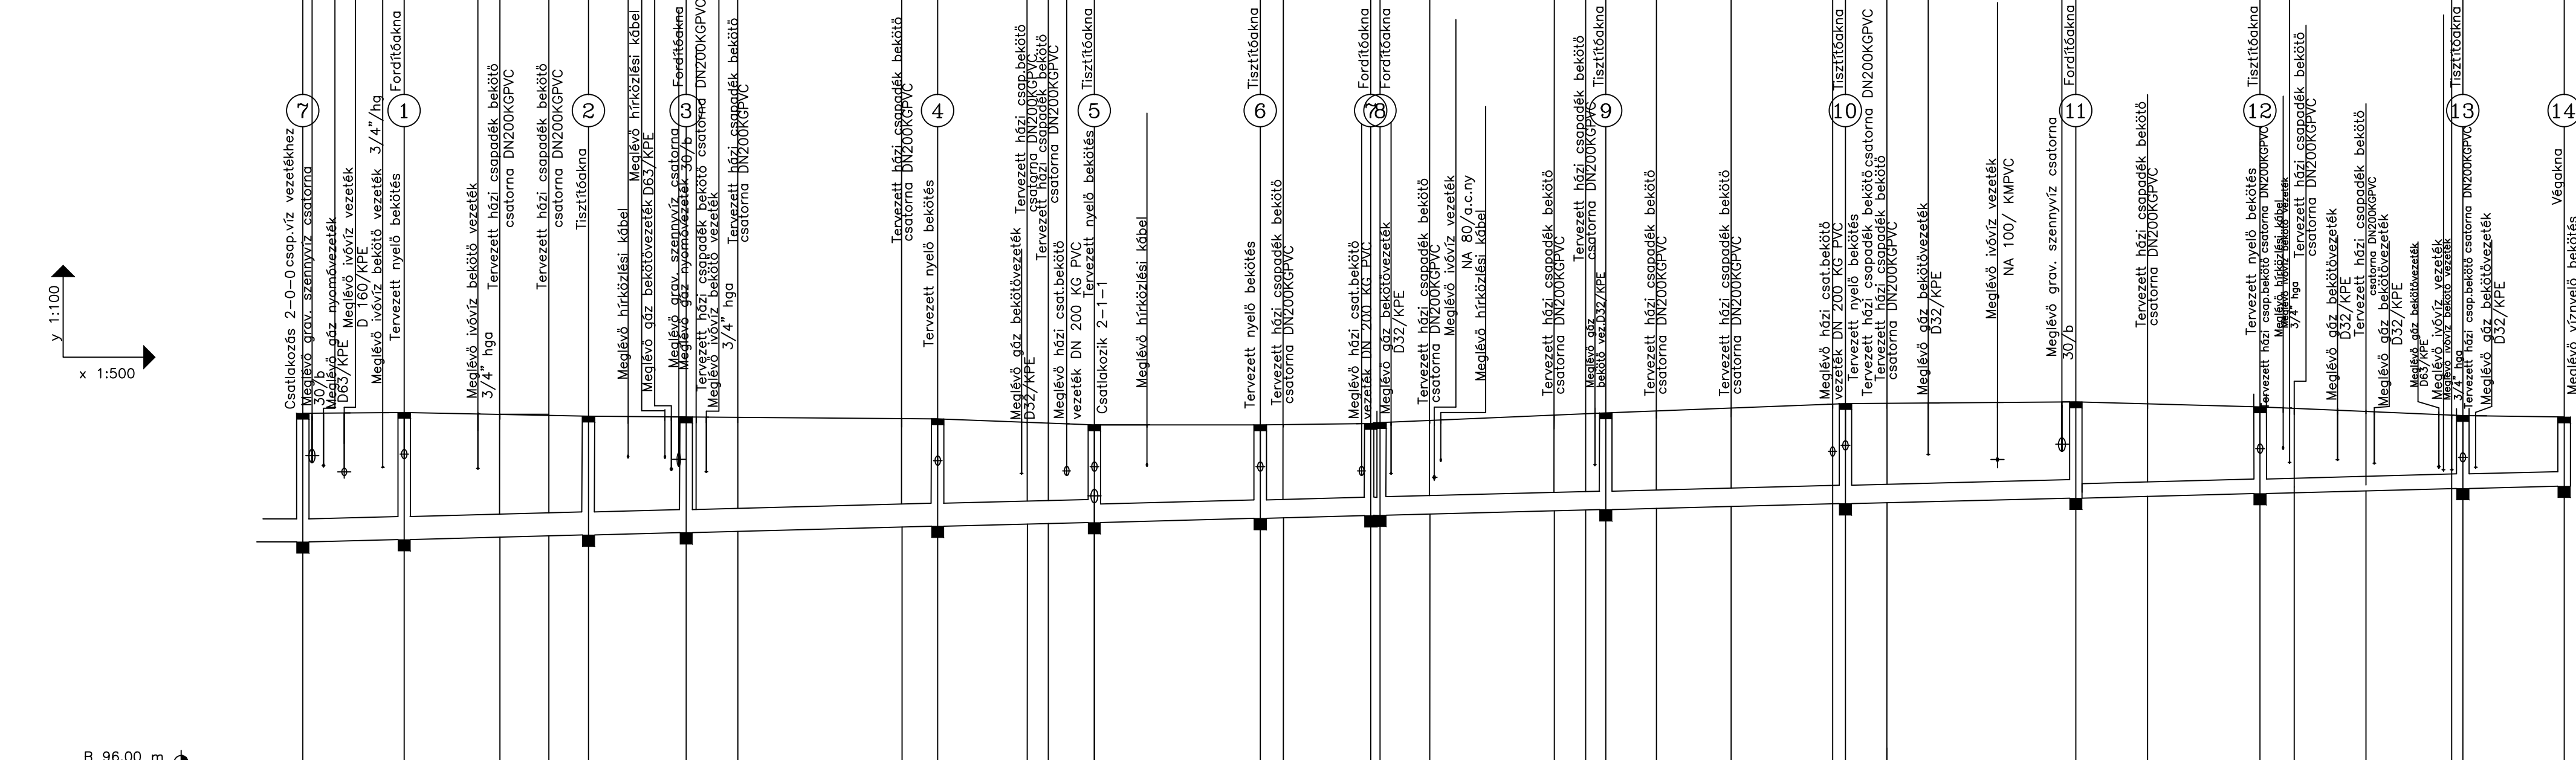

SZELVÉNYSZÁM	TEREPSZINT	AKNAFEDLAP	FOLYÁSFENÉK	AKNATÁV [M]	LEJTÉS [‰]	ÉPÜL ÖSSZESEN
0+0.0	103.58	103.58	100.79	11.00	0,5%	85,9 m DN 500 SN8 KG PVC csapadékvíz csatorna
0+1.0	103.58		100.79			
0+2.0	103.58					
0+3.0	103.58					
