


3.341

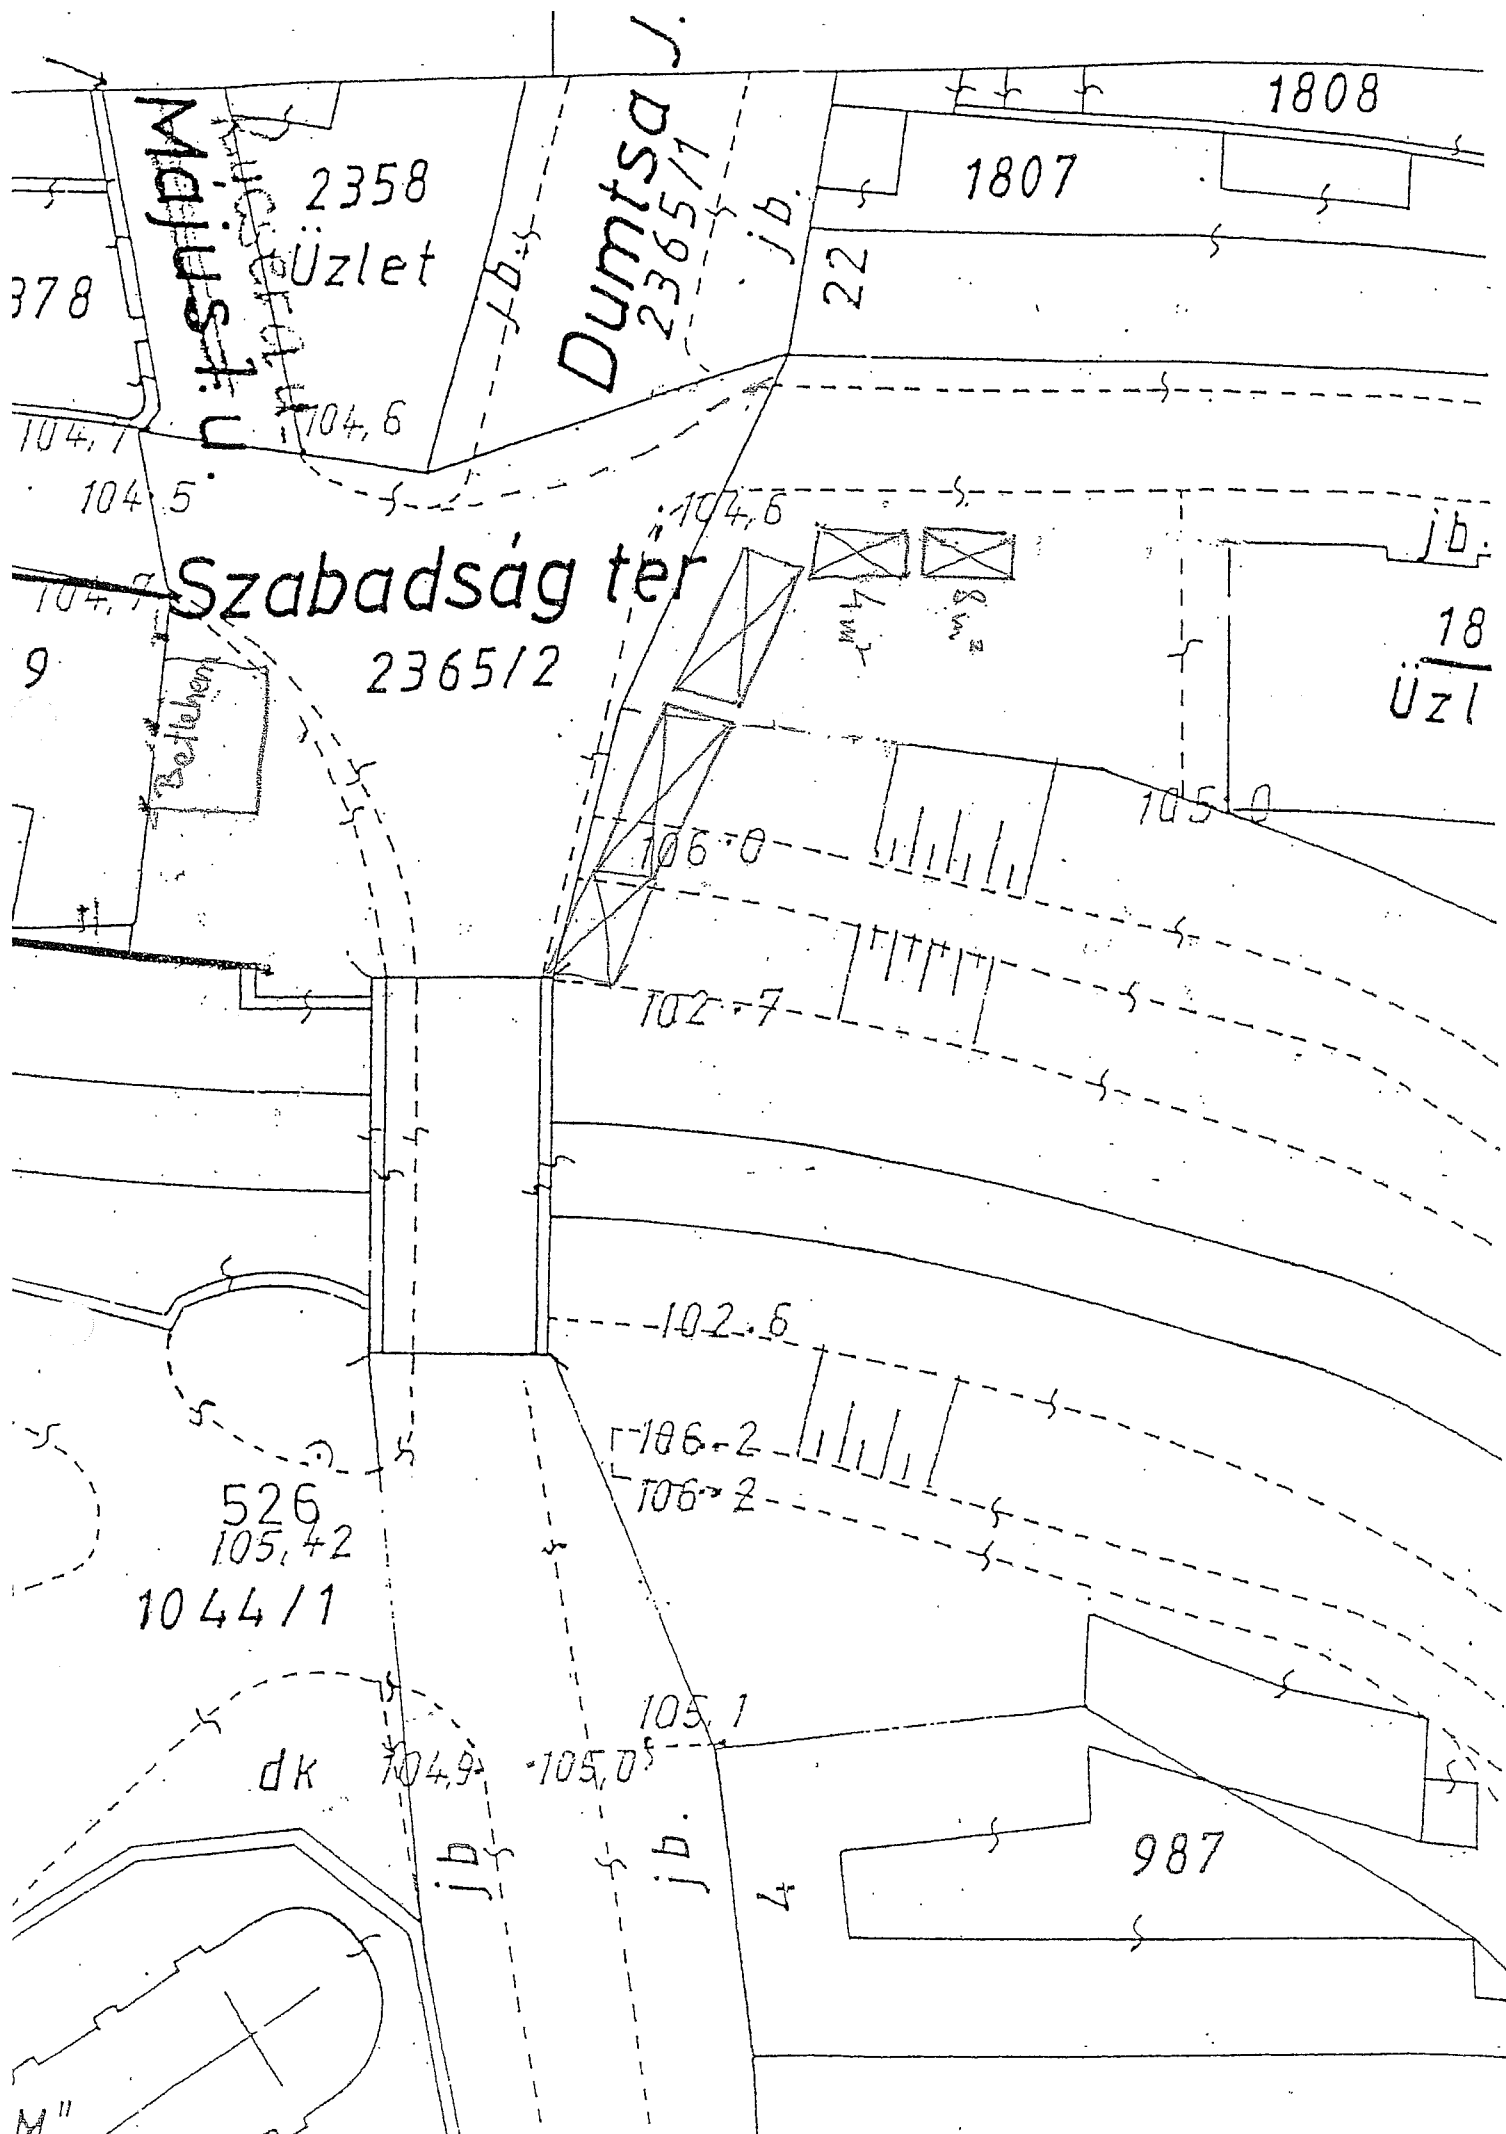

378

2358
Üzlet

Dumtsa J. u.
2365/1

1808
1807

22

104,7

104,6

104,5


104,6

Szabadság tér

2365/2

9

Bellehen

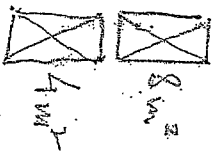

jb.

18
Üzl

104,7

106,0

105,0

102,7

102,6

526

105,42

1044/1

106,2

106,2

dk

104,9

105,0

105,1

jb.


jb.


4

987

M''

Helyszínrajz tervezet:

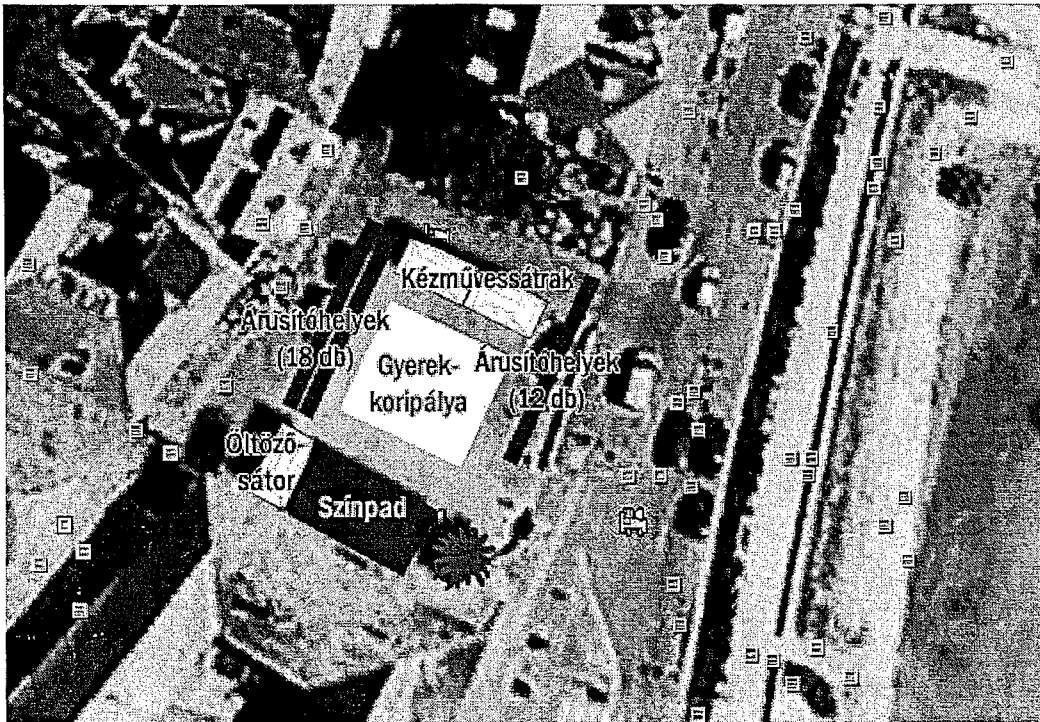

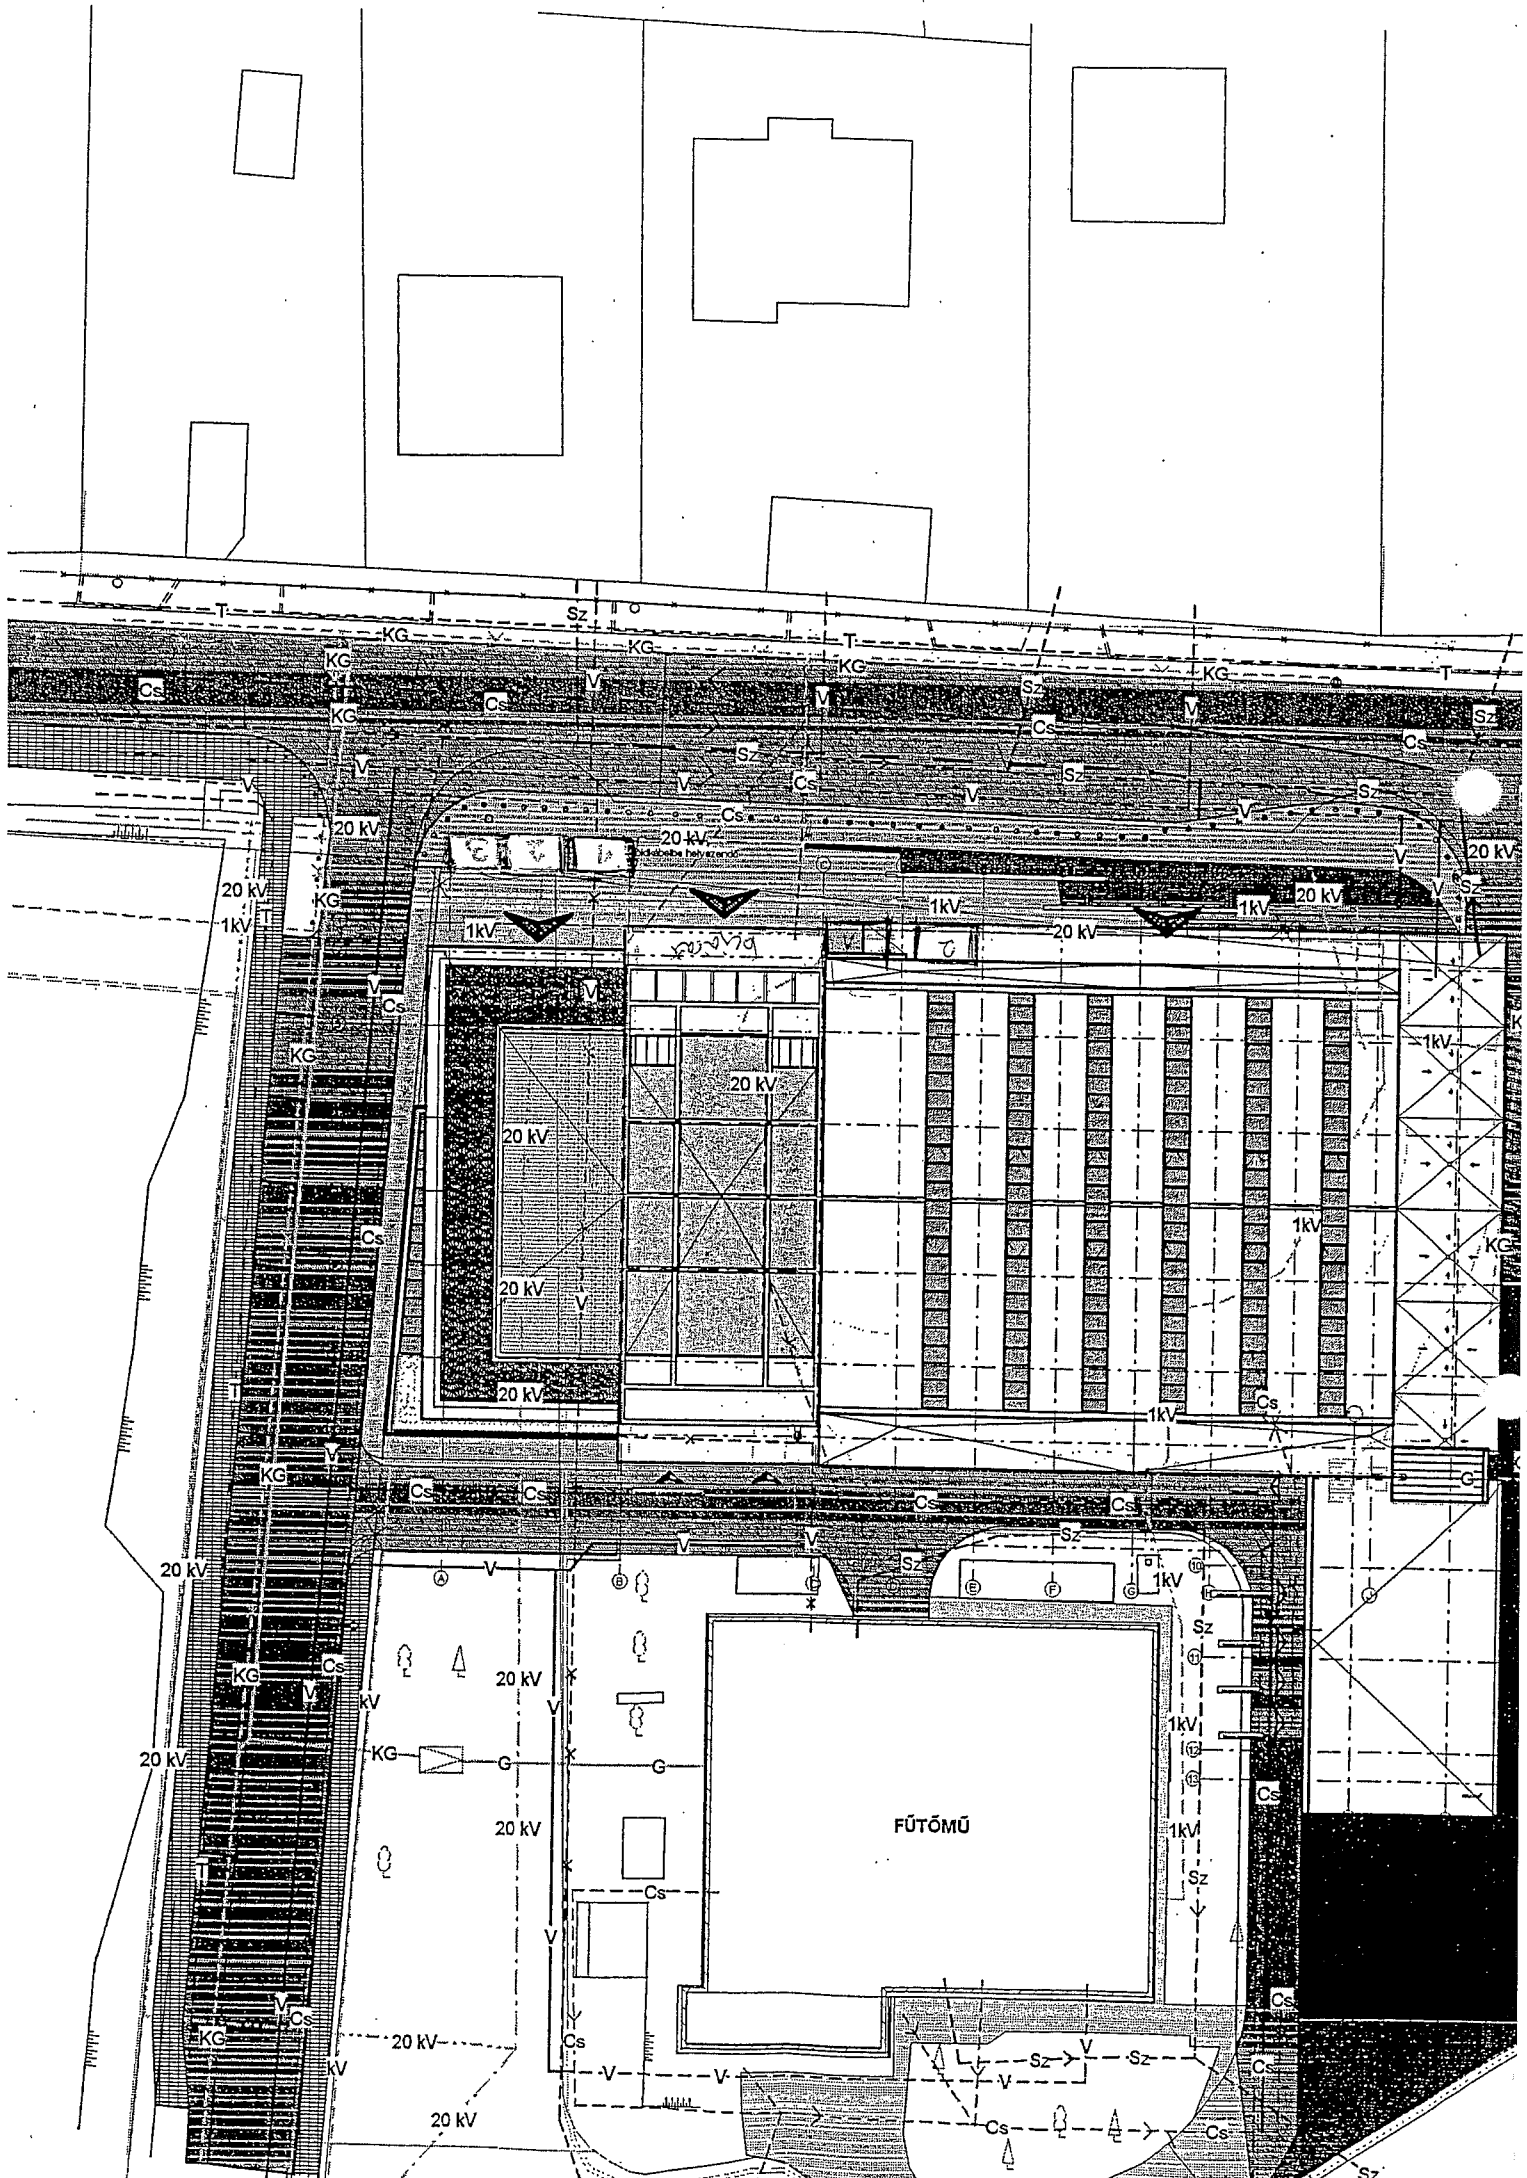

FÚTÓMŰ

