


2A METSZET M=1:200

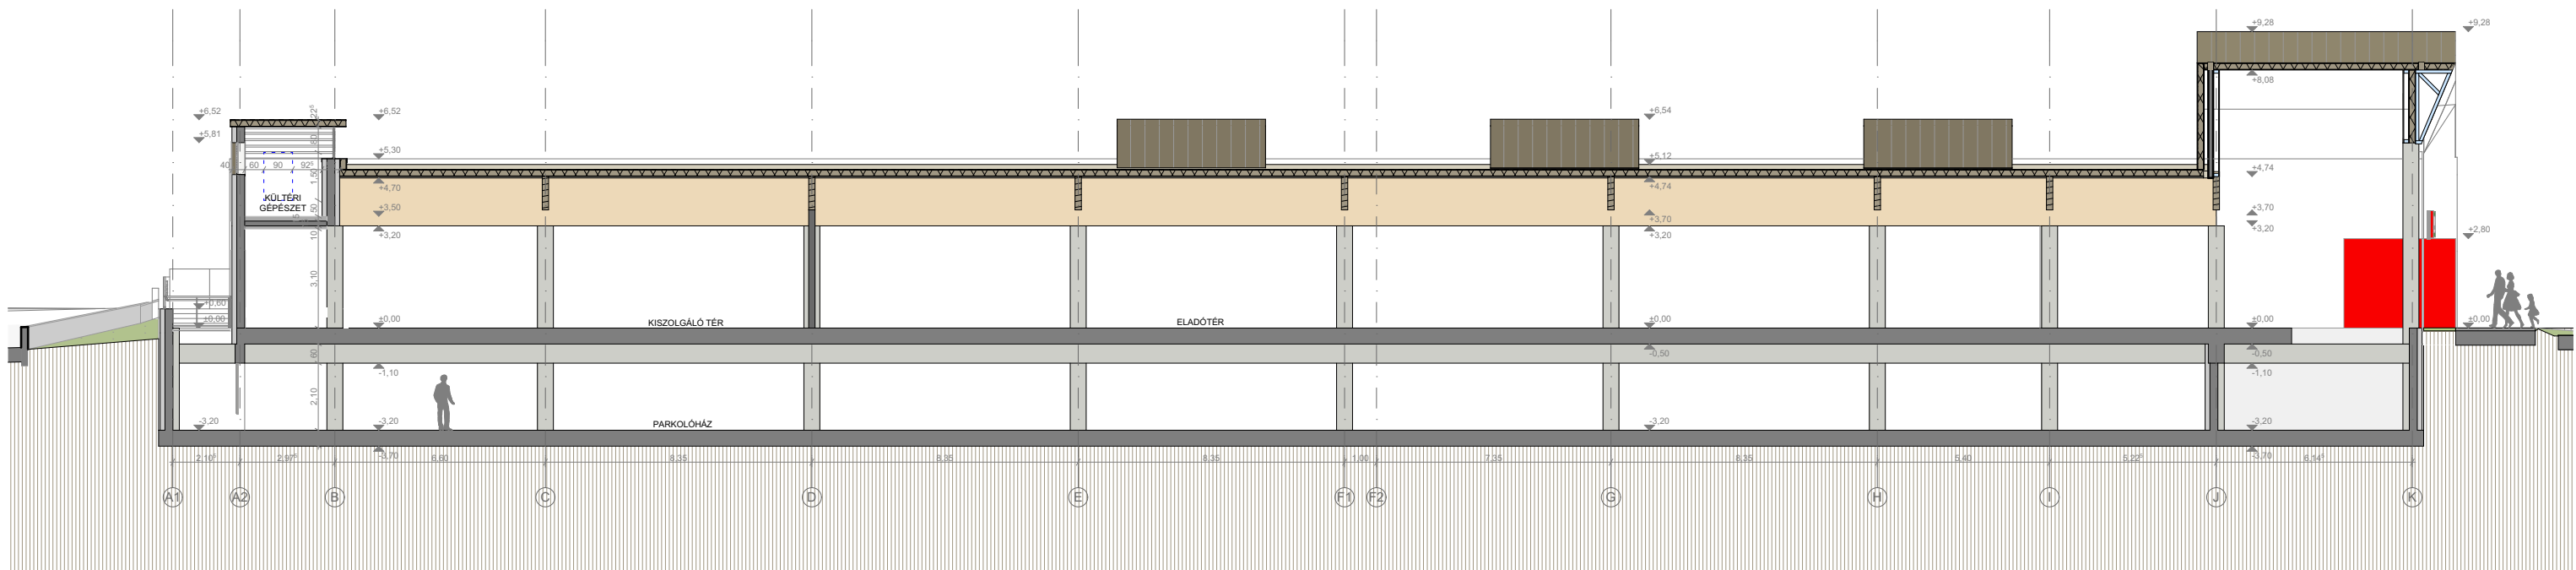

1A METSZET M=1:200

